



# “ELLES”

J.J.VANIER

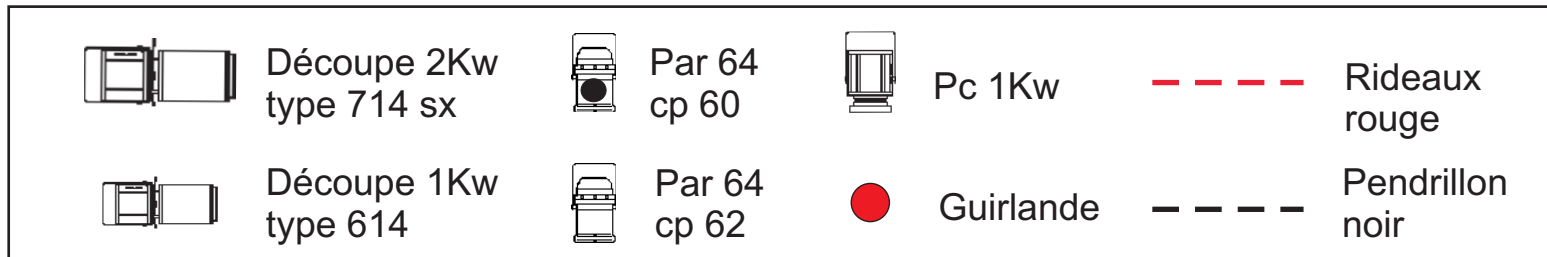

A Part ça Production - Tél: 01.48.87.20.01

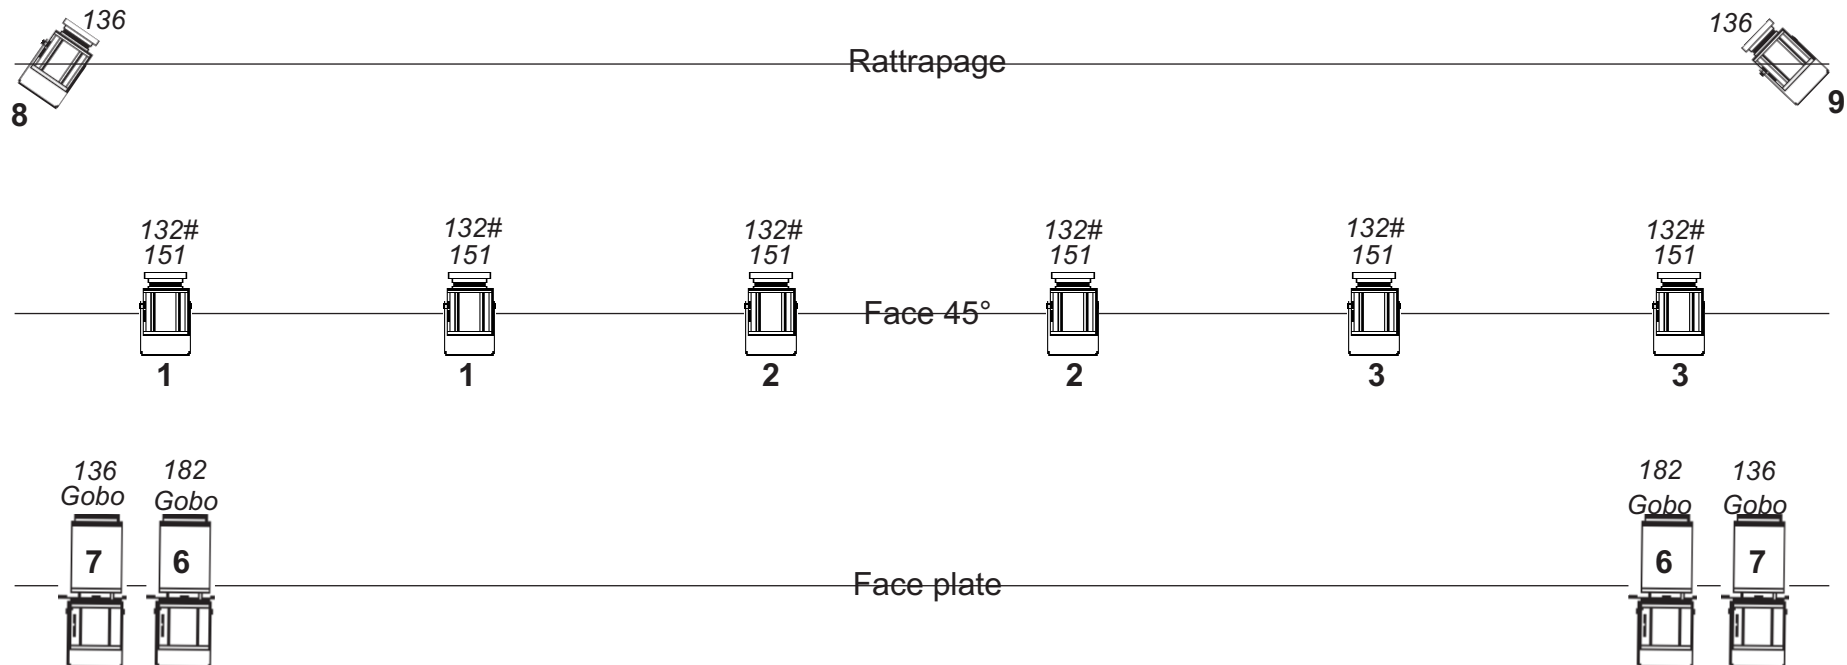


Plan de la face: échelle 1/50.

Contact technique: Priouzeau Nicolas - 06 82 03 06 58 - [nicolas.priouzeau@gmail.com](mailto:nicolas.priouzeau@gmail.com)  
Desprat Bernard - 06 60 03 61 66 - [bernarddesprat@hotmail.fr](mailto:bernarddesprat@hotmail.fr)

# “ELLES”

J.J.VANIER

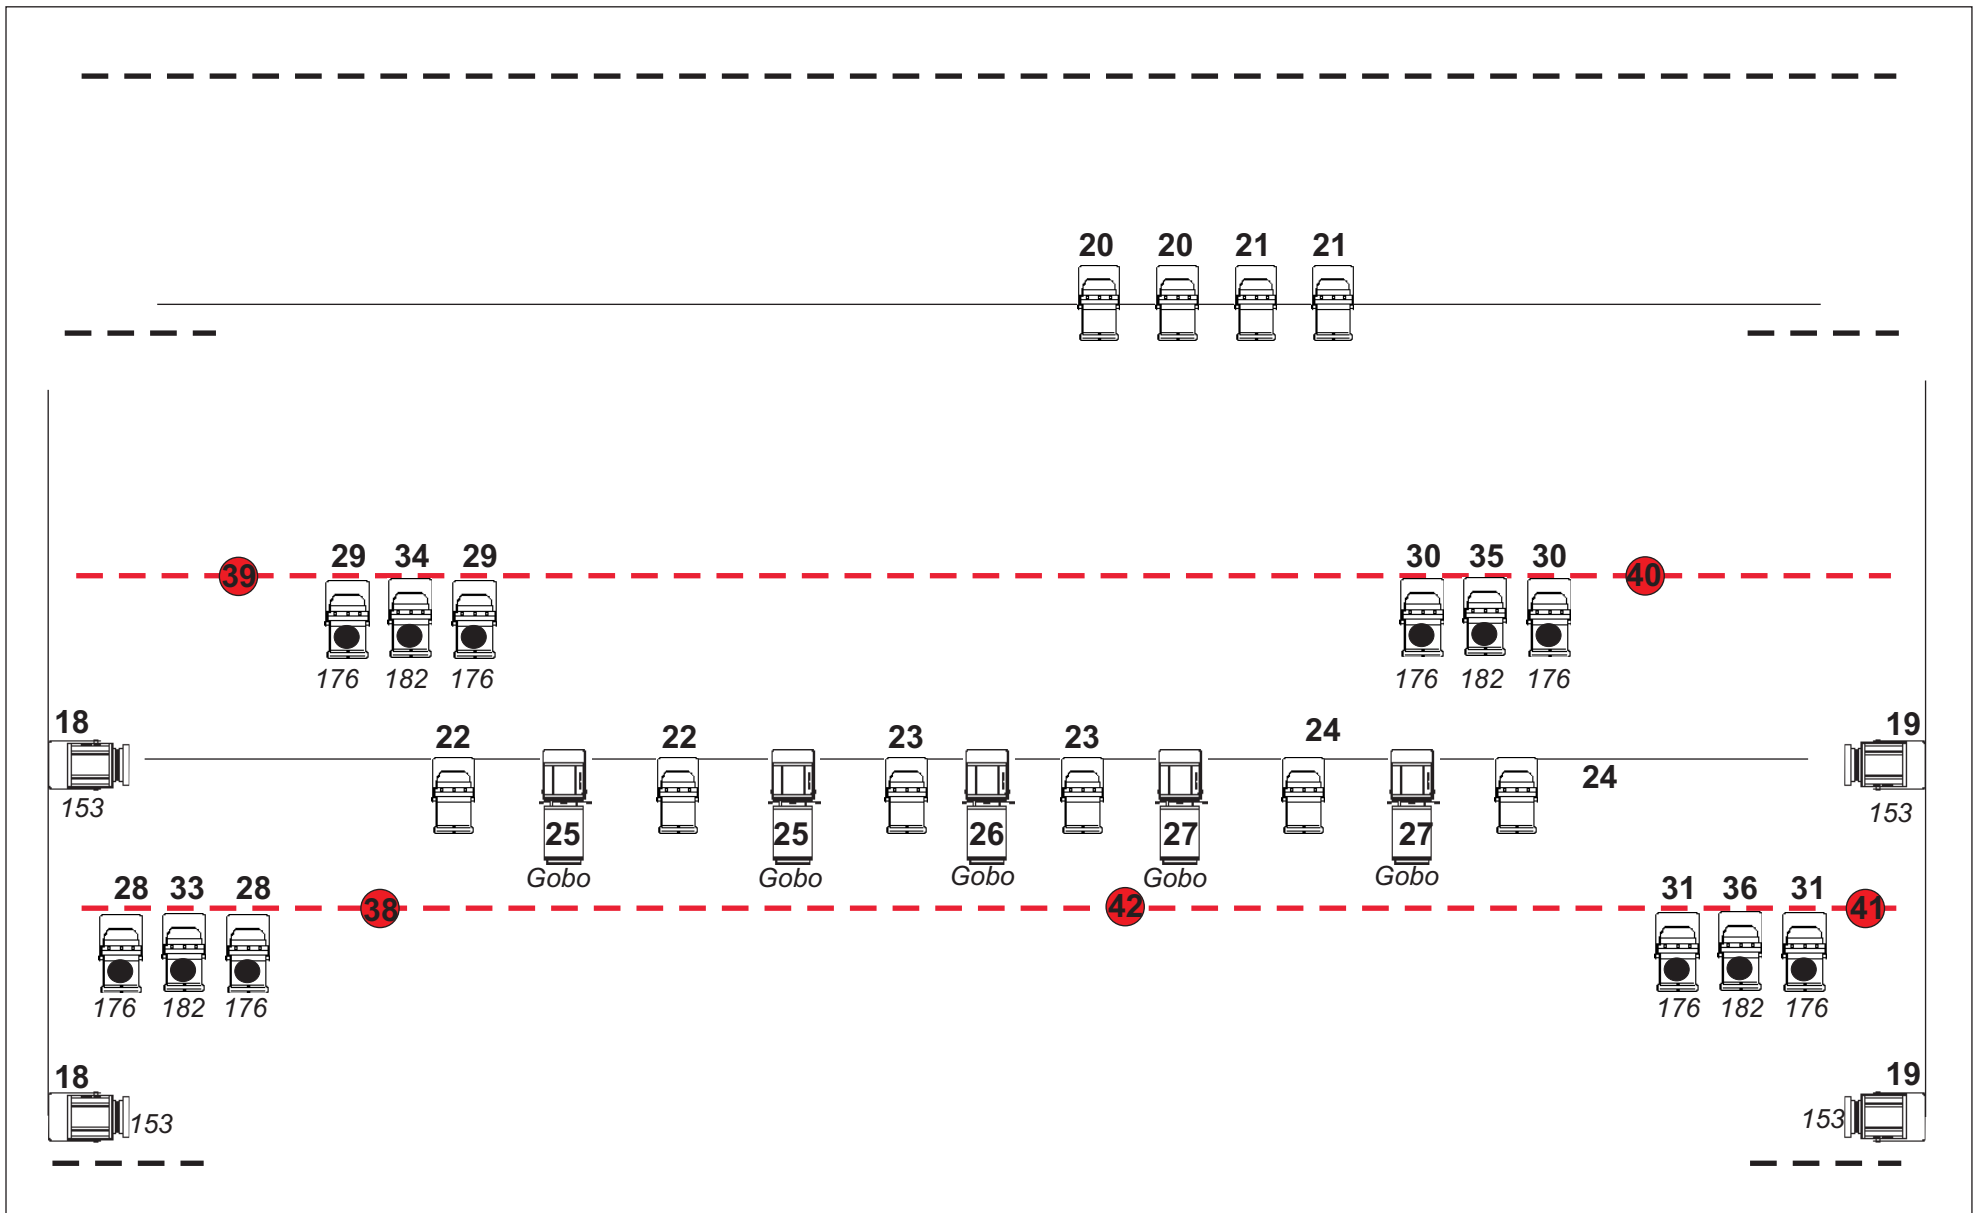


Plan du grill: échelle 1/50.

Contact technique: Priouzeau Nicolas - 06 82 03 06 58 - [nicolas.priouzeau@gmail.com](mailto:nicolas.priouzeau@gmail.com)  
Desprat Bernard - 06 60 03 61 66 - [bernarddesprat@hotmail.fr](mailto:bernarddesprat@hotmail.fr)

# “ELLES”

J.J.VANIER

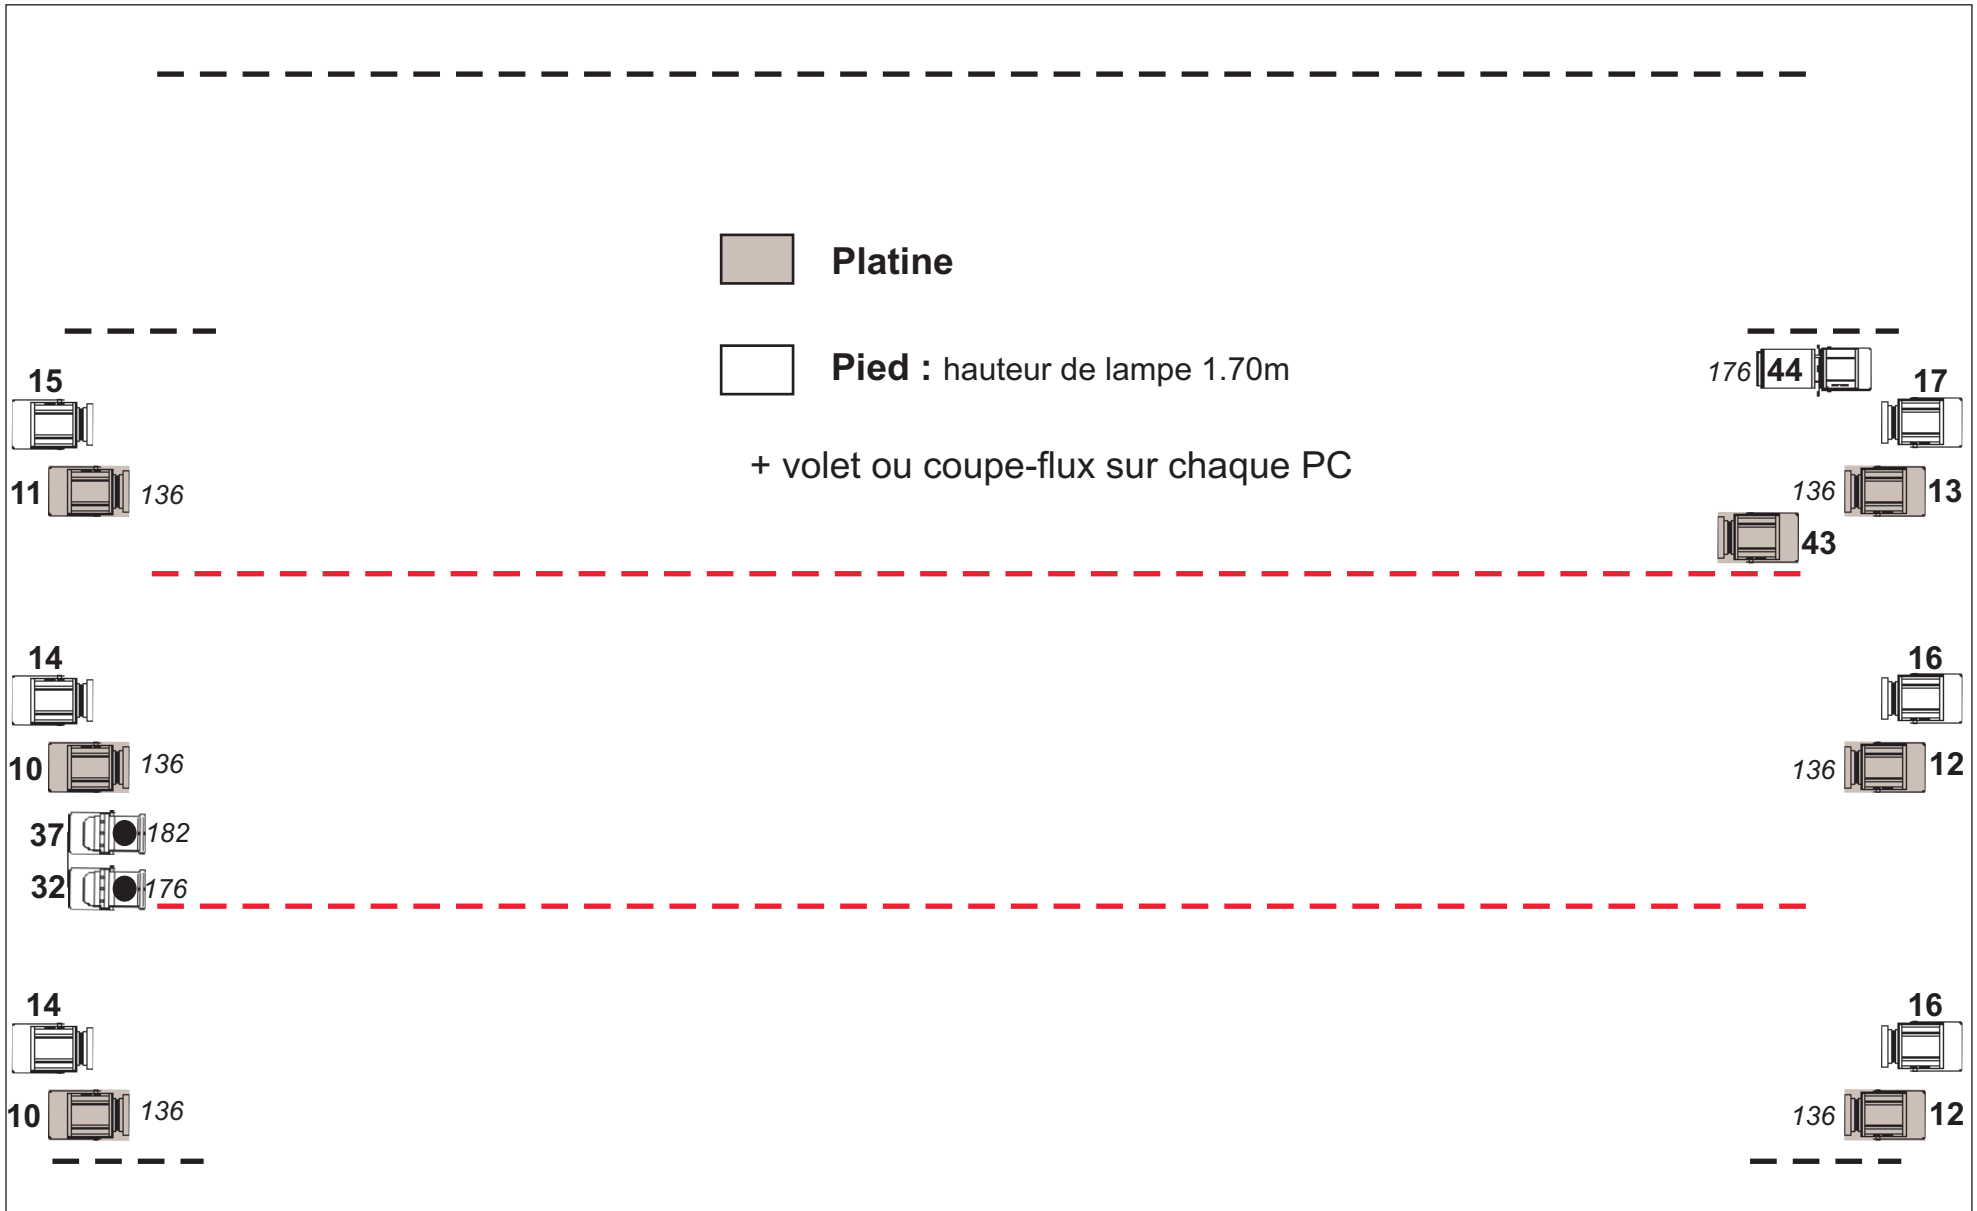

Plan du sol: échelle 1/50.

Contact technique: Priouzeau Nicolas - 06 82 03 06 58 - [nicolas.priouzeau@gmail.com](mailto:nicolas.priouzeau@gmail.com)  
Desprat Bernard - 06 60 03 61 66 - [bernarddesprat@hotmail.fr](mailto:bernarddesprat@hotmail.fr)